


PHASE II

PHASE I

PHASE III

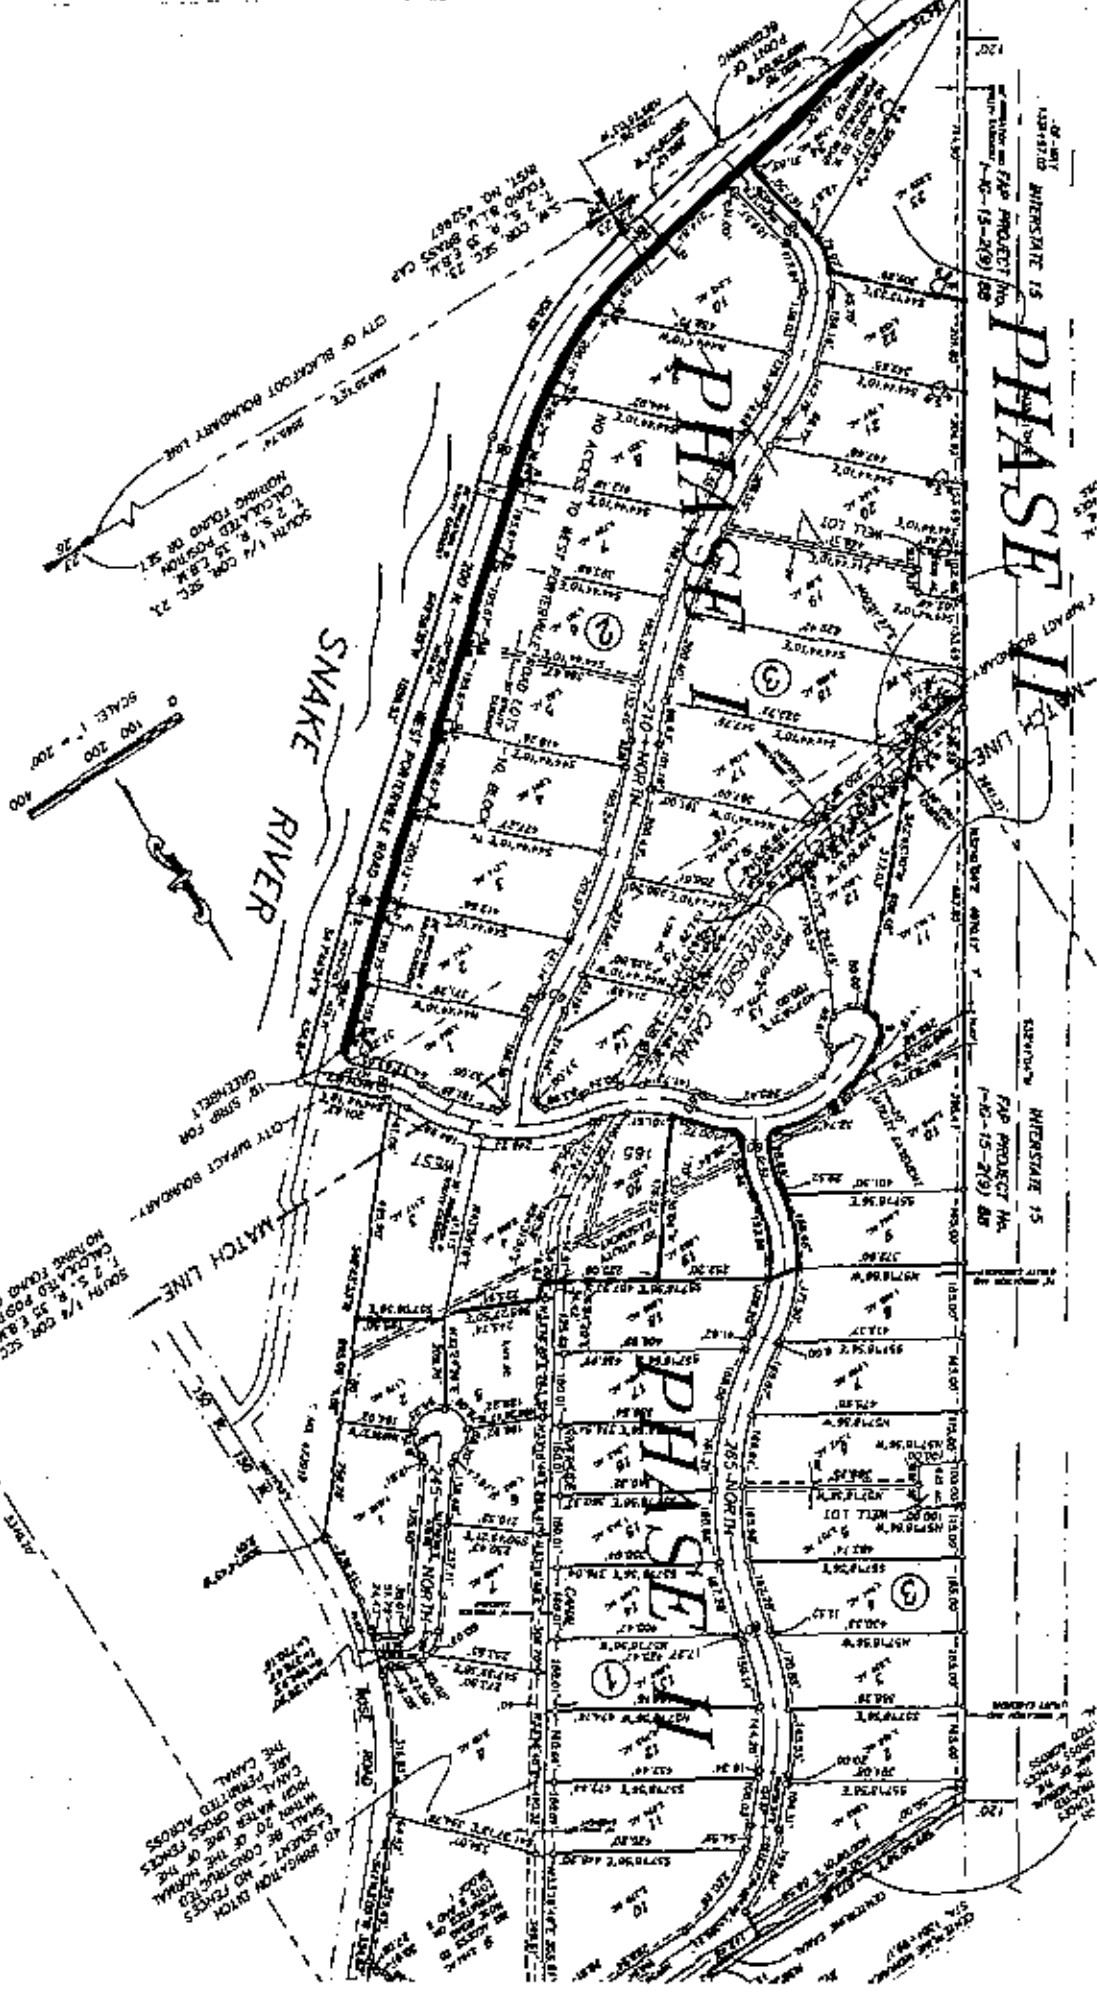

SOUTH 1/4 COR. SEC. 23
CALCULATED POSITION ON SK7
NOTHING FOUND ON SK7

SCALE: 1" = 200'

SOUTH 1/4 COR. SEC. 23
CALCULATED POSITION ON SK7
NOTHING FOUND ON SK7

NO BRIDGATION DETAIL
PRESENT - NO FENCES
OR WATER LINES OF THE CANAL
SHOULD BE CONSTRUCTED
AND PERMITTED ACROSS
THE CANAL

INTERSTATE 15
FAP PROJECT No.
P-15-219

INTERSTATE 15
FAP PROJECT No.
P-15-219

120'